

LOCATION MAP


N.T.S.

BEXAR COUNTY CLEAR VISION STATEMENT:

CLEAR VISION CALCULATIONS WILL BE BASED ON AASHTO CASE NO III B&C FOR TURNING MANUEVERS ON TO MAJOR HIGHWAYS. EASEMENTS TO BE SHOWN ON INDIVIDUAL PLATS WHEN SUBMITTED.

NAME & ADDRESS OF **OWNERS WITHIN 200'**

- 1 LAREDO SONOMA RANCH, LTD 15102 JONES MALTSBERGER, STE 101 SAN ANTONIO, TX. 78247
- 2 CEDAR CREEK JOINT VENTURE 13455 NOEL RD STE 2000 DALLAS, TX. 75240
- MEDALLION, LTD 6929 CAMP BULLIS RD
- SAN ANTONIO, TX. 78256 (4) CLAYTON M DAYOC & REBECCA CRUM 15723 LUNA RIDGE
- HELOTES, TX. 78023 5 BRIAN K &AMANDA GROOVER & LARRY A BIGGERS
- 6 JENNIFER A & CRAIG S WILLIAMS 15710 LUNA RIDGE HELOTES, TX. 78023
- 7 PHILLIP A & MARTHA F MIDDLETON 15625 PORTALES PASS
- 8 SIERRA GEN CONSTRUCTION, LTD 15102 JONES MALTSBERGER, STE 101 SAN ANTONIO, TX. 78247
- 9 GREGORY J & DEBRA K TEMPLE 3642 EAGLE CANYON DR SAN ANTONIO, TX. 78247
- (10) KENT A & SHERI L JANES 414 CANDELARIA EAGLE CANYON DR HELOTES, TX. 78023
- CITY OF SAN ANTONIO PO BOX 839966 SAN ANTONIO, TX. 78283
- BANDERA RD COMMUNITY CHURCH 9355 BANDERA RD STE 124 SAN ANTONIO, TX. 78250

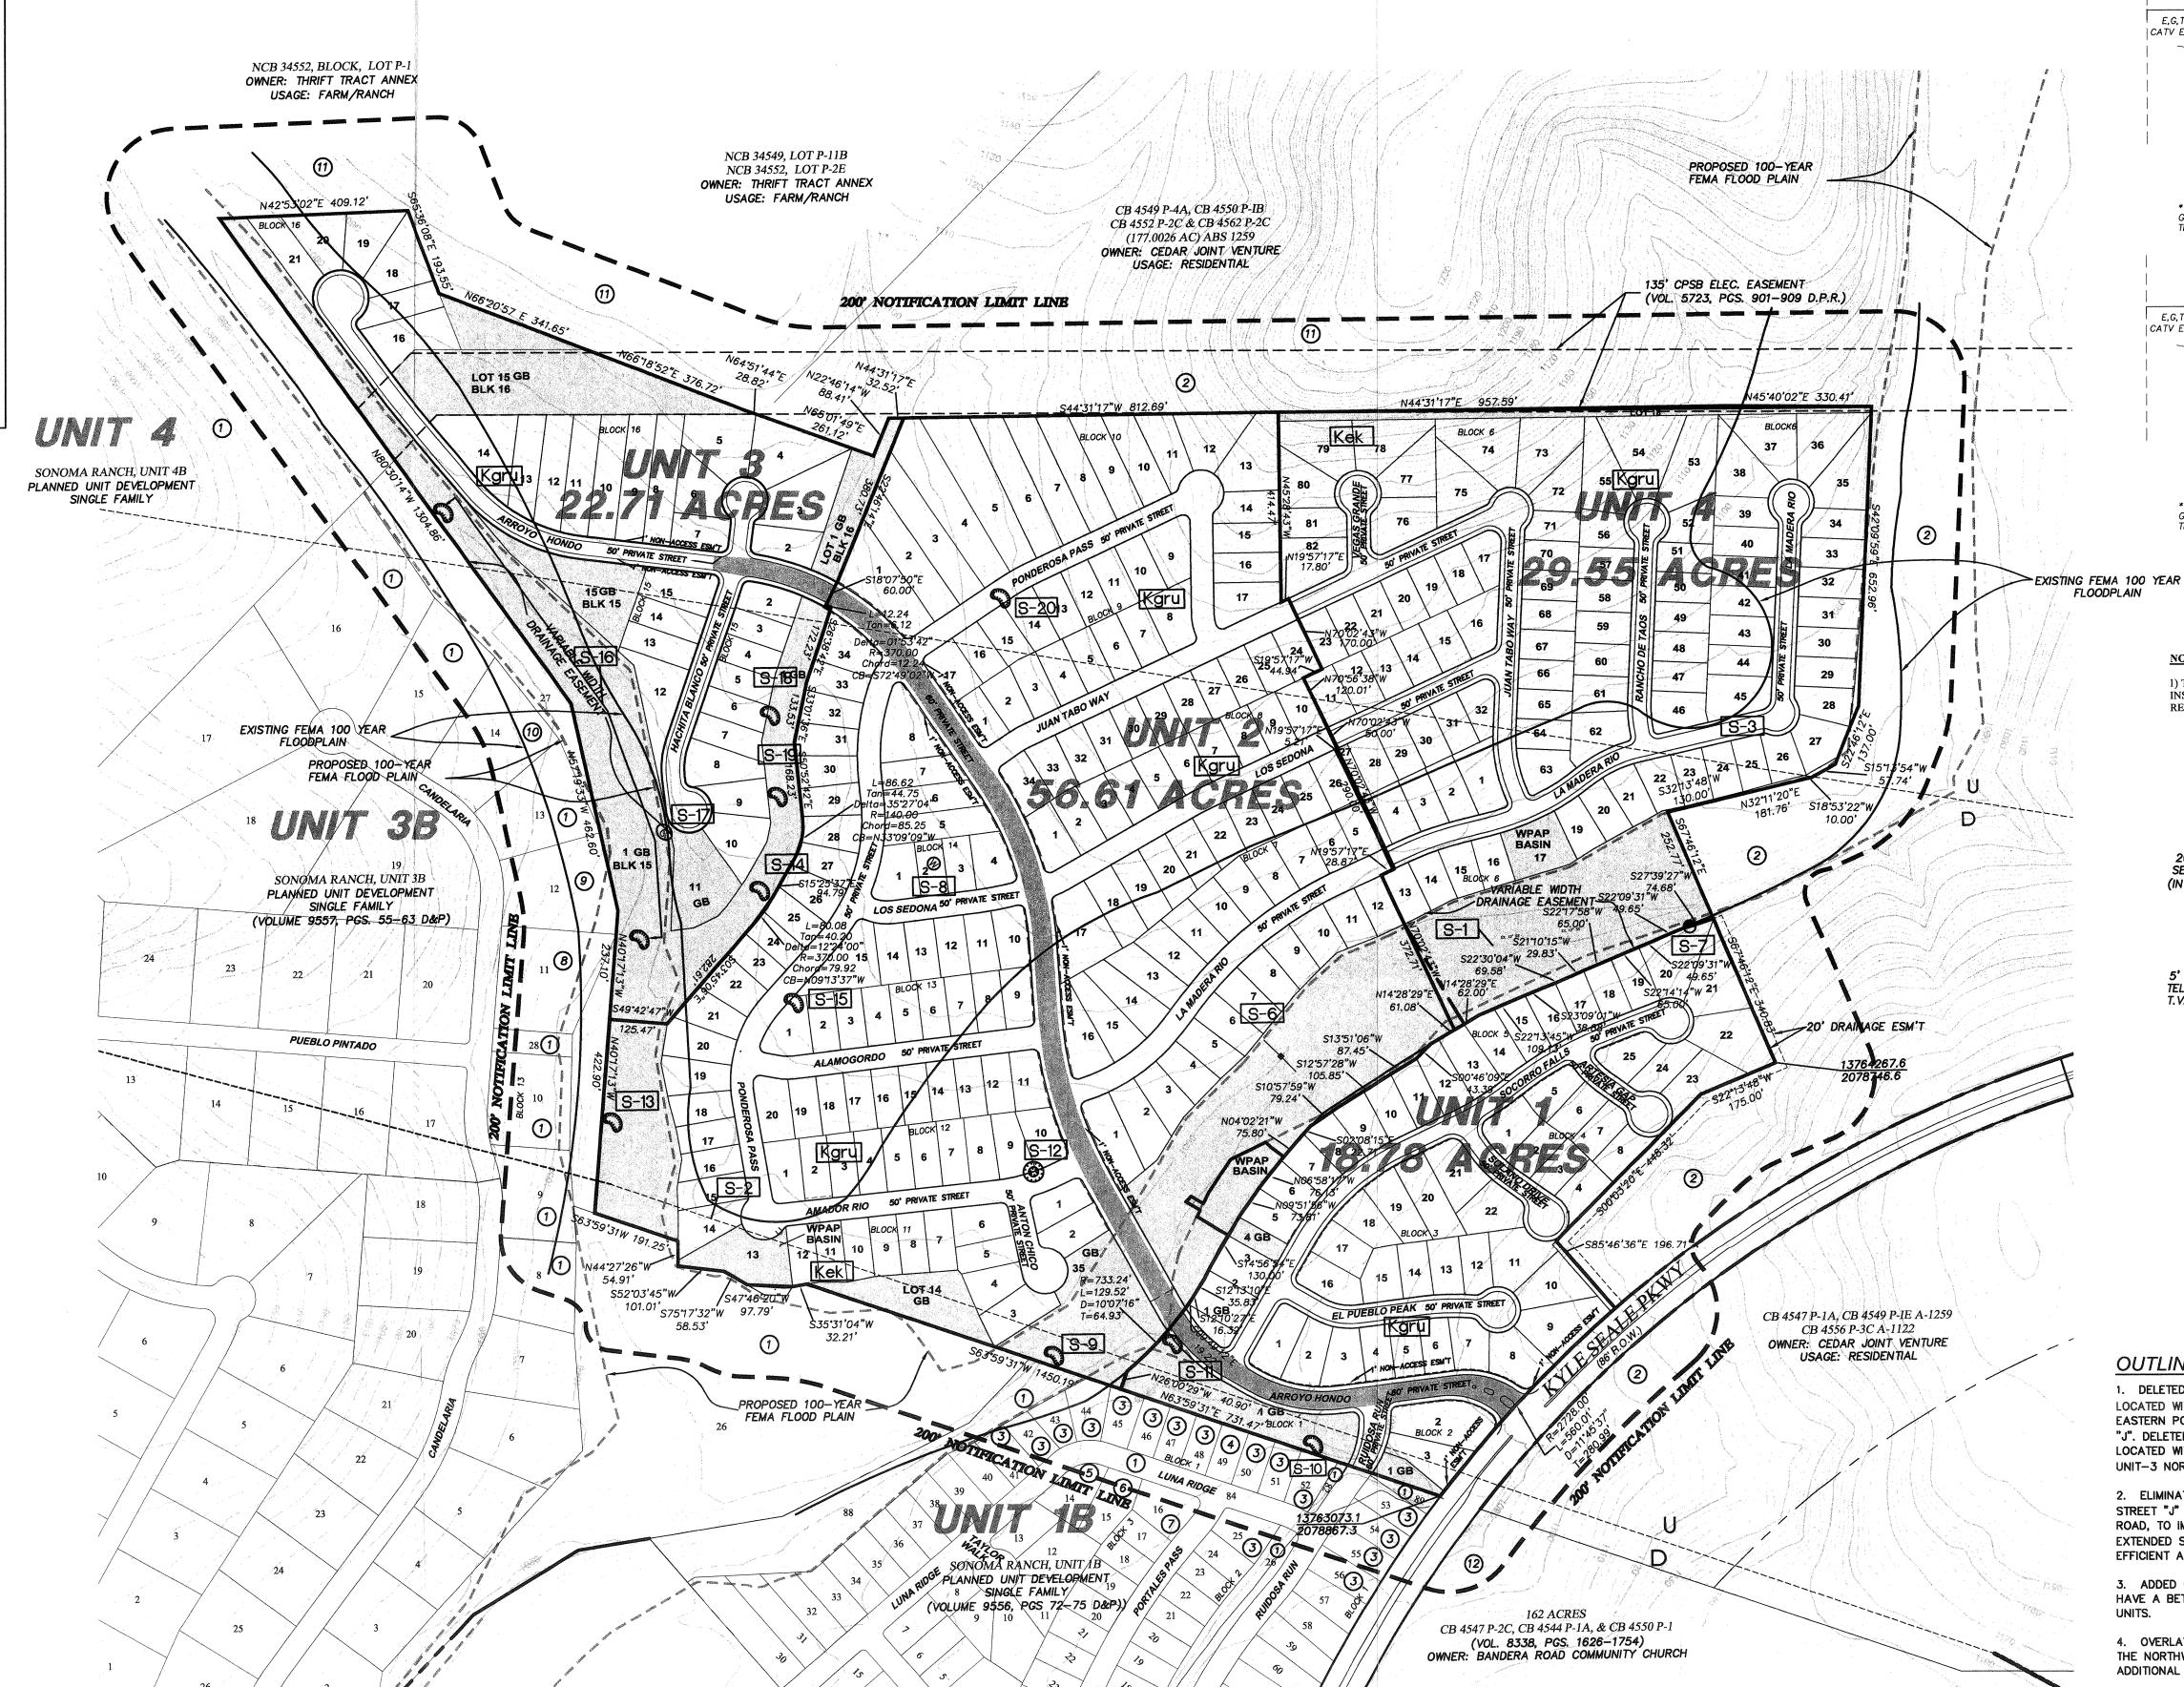

		TOTALS/AVERAGE	127.65	343	2.7
4	JUNE 2005	SINGLE FAMILY RESIDENTIAL	29.37	90	3.1
3	APRIL 2005	SINGLE FAMILY RESIDENTIAL	22.71	32	1.4
2	AUGUST 2004	SINGLE FAMILY RESIDENTIAL	56.79	166	2.9
1	AUGUST 2002	SINGLE FAMILY RESIDENTIAL	18.78	55	2.9
PHASE/ UNIT	ESTIMATED COMPLETION DATE	LAND USE	GROSS AREA (Ac.)	No. OF BUILDABLE LOTS	DENSITY (LOTS/Ac.)

1. DRAINS FROM STREETS ARE PRIVATELY MAINTAINED BY THE HOMEOWNERS STREETS ARE LOCAL TYPE "A" 50' PRIVATE STREETS UNLESS OTHERWISE INDICATED. SANITARY SEWER SYSTEM TO BE DEDICATED TO THE SAN ANTONIO WATER SYSTEM. 4. WATER SYSTEM TO BE DEDICATED TO THE SAN ANTONIO WATER SYSTEM. 5. ALL CORNER LOTS SHALL COMPLY WITH THE CLEAR VISION AREA AS REQUIRED BY PROPERTY IS LOCATED OVER THE EDWARDS AQUIFER RECHARGE ZONE.

- PROPERTY IS OUTSIDE THE CITY LIMITS AND LOCATED WITHIN THE ETJ THEREFORE IS NOT SUBJECT TO ZONING RESTRICTIONS. 8. ALL PROPERTY SHOWN AS GREENBELT/COMMON AREA WILL BE PASSIVE OPEN
- 9. SIDEWALKS TO BE INSTALLED PER UDC ARTICLE 5, DIVISION 2:35-506(Q).

ENVIRONMENTAL RECOMMENDATIONS:

1. THAT THE CAVES REMAIN OPEN WITH A BUFFER ZONE DESIGNED PER THE CRITERIA CONTAINED IN SEC 34-920(b) OF ORDINANCE NO. 81491 OR OTHER APPROVED CRITERIA. THE CALCULATIONS FOR DETERMINING THE BUFFER ZONE AROUND THE CAVE SHALL BE SUBMITTED TO AND APPROVED BY SAWS PRIOR TO THE COMMENCEMENT OF CONSTRUCTION. THE CAVE MAY BE BUFFERED BY HAVING THE CAVE SURROUNDED BY A GREENBELT AND/OR CONSERVATION EASEMENT AS PART OF THE DRAINAGE EASEMENT. THE OPENING OF THE CAVE SHALL BE GRATED TO PREVENT UNAUTHORIZED ENTRANCE AND TO PROVIDE A DEGREE OF SAFETY;

2. PRIOR TO THE RELEASE OF ANY BUILDING PERMITS FOR ADDITIONAL DEVELOPMENTS, THE FOLLOWING SHALL BE SUBMITTED TO THE AQUIFER STUDIES DIVISION OF THE SAN ANTONIO WATER SYSTEM; A. A WATER POLLUTION ABATEMENT PLAN SHALL BE SUBMITTED FOR EACH PARTICULAR DEVELOPMENT/USE

- WITHIN THE AREA BEING CONSIDERED. B. A SET OF SITE SPECIFIC PLANS WHICH MUST HAVE AS SIGNED ENGINEERS SEAL FROM THE STATE OF TEXAS; C. A LETTER FROM THE TEXAS COMMISSION ON ENVIRONMENTAL QUALITY APPROVING EACH WATER POLLUTION D. A COPY OF THE APPROVED WATER POLLUTION ABATEMENT PLAN.
- 3. ANY AREAS PLATTED AS DRAINAGE RIGHT-OF-WAYS BE KEPT IN A VEGETATED CONDITION. 4. ONLY A MINIMAL AMOUNT OF PESTICIDES, HERBICIDES, OR FERTILIZERS NEEDED FOR LANDSCAPE MAINTENANCE SHALL BE USED. LANDSCAPED AREAS SHALL BE SENSITIVE TO MINIMIZING WATER NEEDS (i.e. USE OF NATIVE PLANTS); 5. THE STORAGE, HANDLING, USE AND DISPOSAL OF ALL OVER THE COUNTER HAZARDOUS MATERIALS WITHIN THIS DEVELOPMENT SHALL BE CONSISTENT WITH THE LABELING OF THOSE MATERIALS. FAILURE TO COMPLY WITH THE LABEL WARNINGS MAY CONSTITUTE A VIOLATION OF FEDERAL LAW.
- 6. THE CITY OF SAN ANTONIO SHALL INSPECT ALL FUTURE CONSTRUCTION OF SERVICE LATERALS AND SEWER MAINS FOR PROPER CONSTRUCTION ACCORDING TO STATE AND CITY REGULATIONS AND CODE. 7. IF ANY SOLUTION OPENINGS, CAVES, SINKHOLES, OR WELLS ARE FOUND DURING EXCAVATION, CONSTRUCTION, OR BLASTING, THE DEVELOPER SHALL NOTIFY TEXAS NATURAL RESOURCES CONSERVATION COMMISSION AT (210) 490-3096 AND THE AQUIFER STUDIES DIVISION OF THE SAN ANTONIO WATER SYSTEM AT (210) 704-7392. 8. THE AQUIFER STUDIES DIVISION STAFF SHALL HAVE THE AUTHORITY TO INSPECT THE SITE TO ENSURE THAT THE

APPROVED RECOMMENDATIONS ARE BEING STRICTLY ADHERED TO DURING AND AFTER CONSTRUCTION OF THE PROJECT.

#02-014A UNIT 3 = AUGUST 2004 UNIT 4 = JANUARY 2005 PUD PLAN NO.: APPROVED BY THE PLANNING COMMISION OF THE CITY OF SAN ANTONIO

1. ALL INTERNAL STREETS WITHIN THE P.O.A.D.P. LIMITS

2. PROPERTY IS OUTSIDE THE CITY LIMITS OF THE CITY

4. PROPERTY IS LOCATED WITHIN KYLE SEALE RANCH

5. THE BEARINGS FOR THIS SURVEY ARE BASED ON

1,325 ACRE TRACT DEVELOPMENT RIGHTS PERMIT AREA,

THE DEED OF THE 735.3 ACRE TRACT AS RECORDED IN

ARE LOCAL TYPE "A" W/A 50' R.O.W, 30' PAVEMENT

AND 2-10' PARKWAYS, EXCEPT AS NOTED.

VOLUME 8338, PAGES 1626-1754 O.P.R.

UNIT 1 = CONSTRUCTION WILL BEGIN BY OCTOBER, 2002.

DEVELOPMENT PHASING:


3. PROPERTY IS WITHIN THE EDWARDS AQUIFER

OF SAN ANTONIO.

RECHARGE ZONE.

PERMIT NO. 238.

UNIT 2 = JUNE 2003

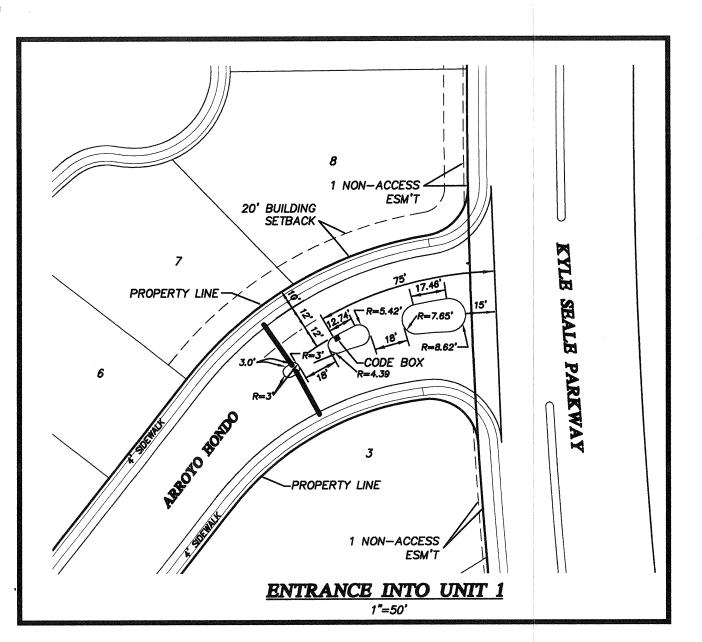


CEDAR CREEK SOUTH UNIT I, II, III, & IV OPEN AREA CALCULATIONS

	Description	UNIT I	UNIT II	UNIT III	UNIT IV	TOTAL	9. UPDATED ADJACENT PROERTY OWNER INFORMATION.	
No. c	of Lots	55	166	32	90	343		
Gross	s Area	18.78	56.79	22.71	29.37	127.65	CE	
Buildi	ing Coverage	2.90	2.90 8.76	1.69	4.75	18.10		
Other	Coverages							
a.	Streets	2.91	6.88	1.88	2.9	14.57		
b.	Sidewalks	0.53	1.50	0.43	0.69	3.15	MASTER THIS PLAN AN	
c.	Driveway	0.91	2.74	0.52	1.49	5.66		
d.	50% Drain	0.07	0.41	0.00	0.24	0.72		
Total	Coverages	7.38	20.29	4.52	10.07	42.26	COMMISSION (
0pen	Spaces						A 127.65 ACRE	
a.	Greenbelts/buffers	1.50	8.41	9.95	3.68	23.16	RECORDED IN VO OF LAND DESCRI	
b.	Residential Lots	8.94	25.27	7.73	14.36	56.68	PUBLIC RECORDS	
c.	50% Drain	0.07	0.41	0.00	0.24	0.72	SURVEY NO. 1, ABSTRACT 540	
d.	Parkway	0.95	2.05	0.51	1.02	4.53	COUNTY BLOCK 4	
Total	Open Space	11.46	36.14	18.19	19.30	85.09		

E,G,T,& *2" SURFACE COURSE HOT MIX, HOT LAID 220 LBS. O----- 8" SS (LOCATION VARIES) L*8" COMPACTED BASE-95% COMPACTED DENSITY (CRUSHED LIMESTONE)(TYPE—A LOCAL)

STREET CROSS-SECTION (50' R.O.W.)

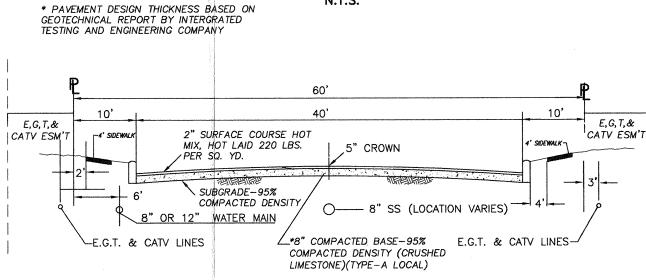


STREET CROSS-SECTION (60' R.O.W.)

* PAVEMENT DESIGN THICKNESS BASED ON GEOTECHNICAL REPORT BY INTERGRATED TESTING AND ENGINEERING COMPANY

1) THE BEARINGS ARE BASED ON A 753.3 ACRE TRACT OF LAND DESCRIBED IN INSTRUMENT RECORDED IN VOLUME 8338, PAGES 1626-1754 OF THE OFFICIAL PUBLIC

RECORDS OF REAL PROPERTY OF BEXAR COUNTY, TEXAS.

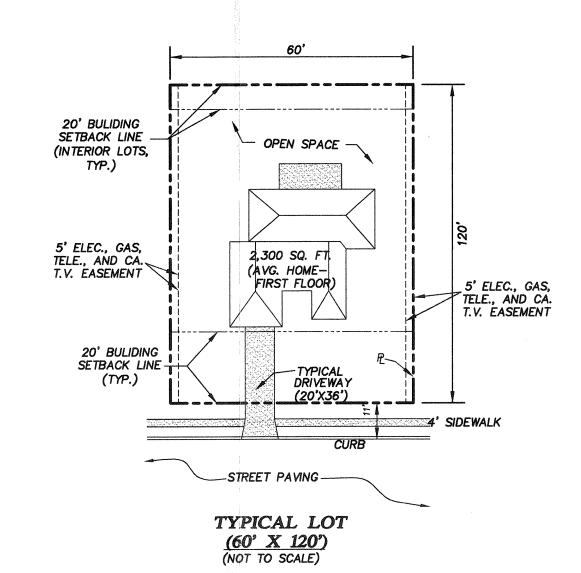

OUTLINE OF AMENDMENT

1. DELETED SMALL CUL-DE-SAC STREET "L' LOCATED WITHIN THE INNER BLOCK OF THE EASTERN PORTION OF UNIT-2 NORTH OF STREET "J". DELETED SMALL CUL-DE-SAC STREET "P" LOCATED WITHIN THE WESTERN PORTION OF

UNIT-3 NORTH OF STREET "Q." 2. ELIMINATED THE HORIZONTAL CURVATURE AT STREET "J" TO SIMPLIFY THE GEOMETRY OF THE ROAD, TO IMPROVE TRAFFIC CIRCULATION AND EXTENDED STREET "Q" TO PROVIDE A MORE

EFFICIENT ARRANGEMENT OF LOT LAYOUT. 3. ADDED ONE LOT TO UNIT II FROM UNIT IV TO HAVE A BETTER LINE DIVISION BETWEEN THE TWO

4. OVERLAY THE OPEN SPACE AREA AT LOT 116 THE NORTHWEST SIDE OF THE PROPERTY WITH ADDITIONAL RESIDENTIAL LOTS.

CORRECTED SUMMATIONS OF DATA IN THE OPEN AREA CALCULATIONS TABLE THAT WERE ERRONOUS IN THE PREVIOUS PLAN. 6. UPDATED OPEN SPACE RATIO FROM THE

7. ADDED APPROVED STREET NAMES AND ADJUSTED LOT AND BLOCK NUMBERS BASED ON

NEW LOT LAYOUT. 8. CORRECTED THE SHADING ON 60' LOCAL TYPE "B" PRIVATE STREET AND GREENBELTS.

SAN ANTONIO, TX 78216 OFFICE: (210) 375-9000 (210) 375-9010

GAS AND ELECTRIC: CITY PUBLIC SERVICE

LAREDO SONOMA RANCH, LTD.

15102 JONES MALTSBERGER, SUITE #101 SAN ANTONIO, TEXAS 78247

SCALE: 1" = 200"

PROPERTY OWNER KEY

LOCAL TYPE "B" STREET 60' R.O.W., 40' PAVEMENT AND

2 ~ 10' PARKWAYS

FEATURE S-1 IS AN EXISTING SANITARY LINE

FEATURE S-2 AND S-3 ARE FAULT ZONES

> IDENTIFIED THROUGH FIELD INVESTIGATION AND AERIAL PHOTOGRAPH REVIEW

FEATURE S-6 IS A FRACTURED ROCK ZONE

FEATURE S-8 IS A WATER WELL OPERATED BY

THAT DOES NOT HAVE A DOMINANT TREND

FEATURE S-9 THROUGH S-11 ARE CLOSED

/WITH LEAF LITTER, SOIL, AND SOME LOOSE ROCK. THERE IS NO EXPOSED RIMROCK. A LOW

SOIL BERM IS PRESENT ALONG A PORTION OF

THE SINKHOLE RIM, WHICH SUGGESTS A

POSSIBLE MANMADE ORIGIN. MINOR HAND EXCAVATION REVEALED CLAYEY SOIL WITH

FEATURE S-13 NAD S-14 ARE CLOSED

DEPRESSIONS CREATED BY STREAM SCOUR

FEATURE S-15 IS A MAN MADE CLOSED DEPRESSION CREATED BY QUARRYING ROCK

FEATURE S-16 IS A ZONE OF CLOSED DEPRESSIONS CREATED BY STREAM SCOUR

FEATURE S-17 APPEARS TO BE A NARROW PALEOSPRING CAVE

FEATURE S-18 AND S-19 ARE CLOSED DEPRESSIONS CREATED BY STREAM SCOUR

SAN ANTONIO WATER SYSTEM

SAN ANTONIO WATER SYSTEM

SOUTHWESTERN BELL

555 E. RAMSEY

TELEPHONE COMPANY

PAPE-DAWSON ENGINEERS

DEPRESSIONS CREATED BY STREAM SCOUR

SENSITIVE GEOLOGIC FEATURES;
THE FOLLOWING IS A GEOLOGIC FEATURE WHICH WAS IDENTIFIED DURING A GEOLOGIC ASSESSMENT PERFORMED BY

PAPE-DAWSON ENGINEERS ON MAY 30, 2002 AND WAS

A WINDMILL

(SEE SUMMARY THIS SHEET)

<u>LEGEND</u>

DETERMINED TO BE "SENSITIVE":

AMENDMENT TO CEDAR CREEK SOUTH

SANITARY SEWER:

WATER:

TELEPHONE:

(UNITS 1, 2, 3 & 4) MASTER DEVELOPMENT & P.U.D. PLAN

THIS PLAN AMENDS PUD PLAN NO. 02-014 APPROVED BY THE PLANNING COMMISSION ON JANUARY 22, 2003

A 127.65 ACRE TRACT OF LAND OUT OF A 121.4 ACRE TRACT OF LAND DESCRIBED IN INSTRUMENT RECORDED IN VOLUME 8899, PAGES 656-661 AND A SMALL PORTION OUT OF THE 735.3 ACRE TRACT OF LAND DESCRIBED IN INSTRUMENT RECORDED IN VOLUME 8338, PAGES 1626-1659 OF THE OFFICIAL PUBLIC RECORDS OF REAL PROPERTY OF BEXAR COUNTY, TEXAS, AND OUT OF THE H.E. & W.T.R.R. CO. SURVEY NO. 1, ABSTRACT 933, COUNTY BLOCK 4552, THE JESUS MARTINEZ SURVEY NO. 423, ABSTRACT 540, COUNTY BLOCK 4550 AND THE CALEDONIO CADENA SURVEY NO. 422, ABSTRACT 186, COUNTY BLOCK 4551 OF BEXAR COUNTY, TEXAS.



JOB NO. 5481-08

555 EAST RAMSEY SAN ANTONIO TEXAS 78216 MAY 2004



A memo from the

CITY of SAN ANTONIO

Planning Department

Master Development

TO: Alfonso Chua, P.E. **DATE:** June 9, 2004 Address: Pape-Dawson Engineers 555 East Ramsey San Antonio, Texas 78216 FROM: Michael O. Herrera, Special Projects Coordinator **COPIES TO:** File **SUBJECT:** # 02-014A Name: Cedar Creek South (Amended) The plat or plan referenced above was heard by the ☐ Development Services, Assistant Director C.O.S.A. on the date shown. The following action was taken: \times **APPROVED** DISAPPROVED A plat will not be recorded pending site improvements, the required guarantee is posted or payment of impact fees are paid (or filed).

If you have any questions regarding please call Mr. Michael O. Herrera @ 207-7038